




# ComFlor<sup>®</sup> Formwork F46

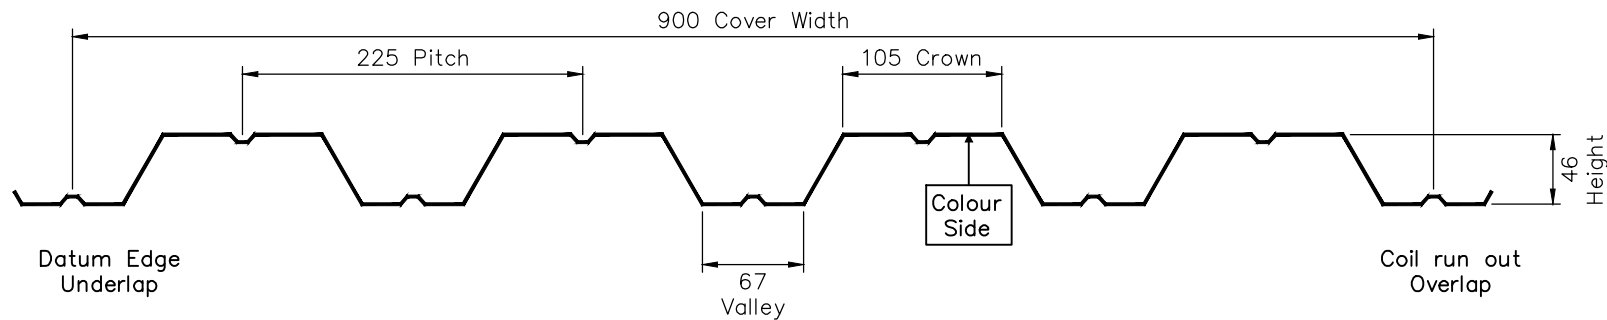

SECTION THROUGH PROFILE

Gauge (mm)	Substrate	Surface Finish			Maximum Length (mm)	Minimum Length (mm)
0.70	Steel	Galvatite <sup>®</sup>	Interior Liner White PE 15	White HPS200	12000	300
0.90	Steel	Galvatite <sup>®</sup>	Interior Liner White PE 15		12000	300
1.20	Steel	Galvatite <sup>®</sup>	Interior Liner White PE 15		12000	300

ComFlor<sup>®</sup> and Galvatite<sup>®</sup> are registered trademarks of Tata Steel UK Limited.  
Manufactured to BS EN 10346

**NOTE:**

All dimensions are to the intersections of profile elements and are measured in millimetres unless stated otherwise.

Rev	Details	By	Date
A	Transfer onto new TATA drawing system	JH	18.5.16
<div><div></div><div><b>TATA STEEL</b></div><div><i>Tata Steel UK Limited retain the right to amend the construction and technical specifications shown on this drawing without prior notice.</i></div><div><div>SALES AND TECHNICAL OFFICE</div><div>Tata Steel Building Systems UK Shotton Works Deeside Flintshire CH5 2NH</div><div>TEL: 01244 89 2199</div><div>www.tatasteelconstruction.com</div></div></div>			
<div>Title:</div> <div>F46</div>			
Scale: 1:5 @ A4		© Tata Steel UK Ltd.	
Dwg. No. TS-001-F46		Rev. A	